

# VILA SÃO JORGE

BAIRRO: JARDIM DOS ESTADOS (CONFORME LEI 74/2005)

DE: LIRIO NOVAES


ESCALA: 1/1000

## LEGENDA


R/D	QUADRA	LOTE(S)	LOTE(S)ATUAL	PROCESSO	APROVAÇÃO	PROPRIETARIO
R	1	1e2	1A	60791/87		LIRIO NOVAES
R	2	1e2	N	27600/85		JOSE RODRIGUES DIAS
R	1	11e12	A	29202/81		LIRIO NOVAES
R/D	3	4o8	4A,4Be4C	60796/92		LIRIO NOVAES
D	1	1A	1Be2B	51895/84		ROSANGELA TEIXEIRA CYRINO
R	1	1Be3	3F	61.835/99-40		OSWALDO LOPES JUNIOR
R/D	3	TRANS-10A,4A,3,80	10A1-10A2	56946/03-91		EPOLIO DE LYRIO NOVAES
D/R	3	10,11	10A,11A	14250/94-26		LIRIO NOVAES
R	01	14,15	18A	77844/07-61		VALÉRIO ANTONIO PARIZOTTO
R	01	18A e 16	19A	49947/08-77	02/09/08	VALÉRIO ANTONIO PARIZOTTO
R	03	9,10A2	9B	385/10-79	24/03/10	VALZUMIRO CEOLIM E OUTRO

## RUA DA PAZ


RUA ALAGOAS

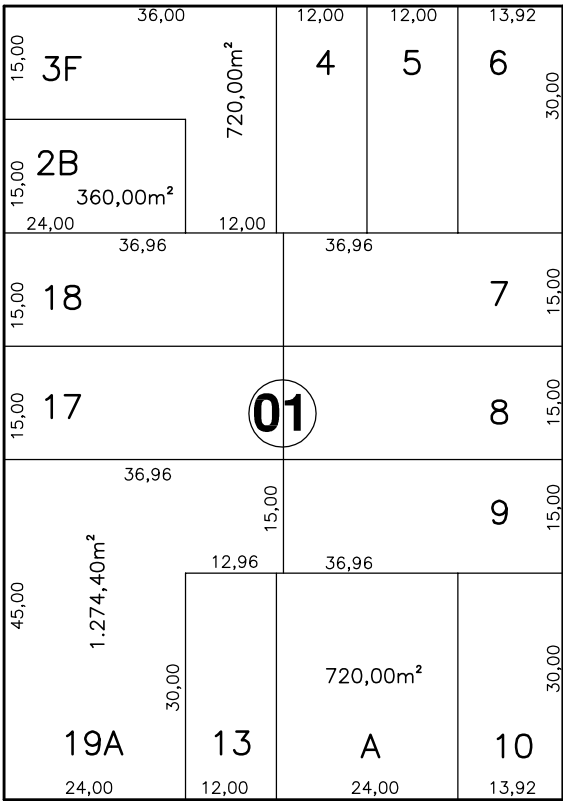



RUA SÃO JORGE

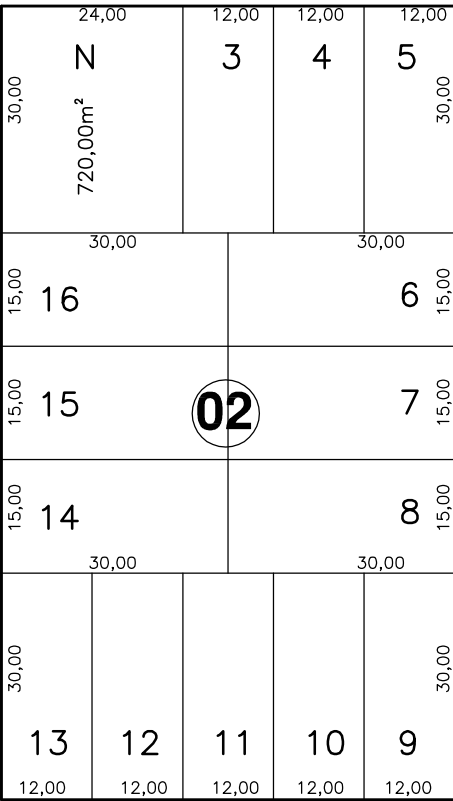

RUA SERGIPE

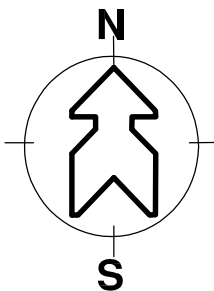

## RUA PARANÁ

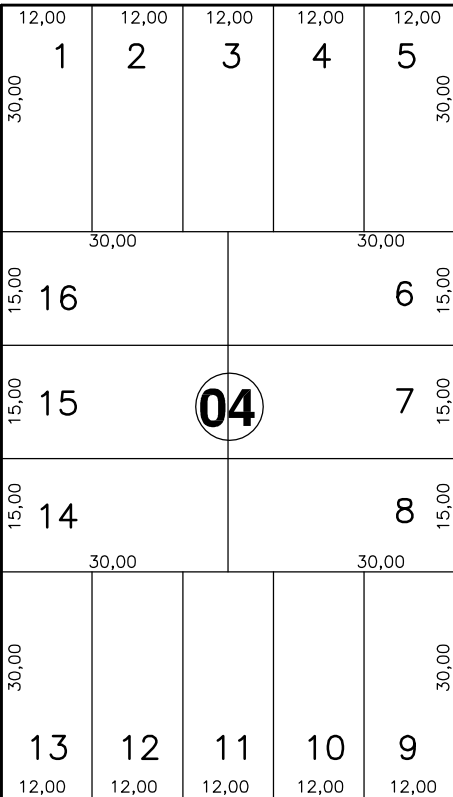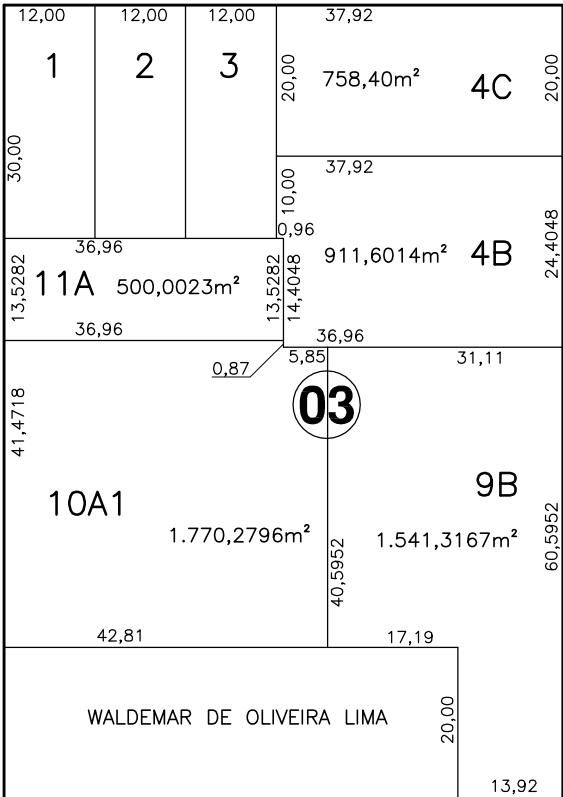

## AVENIDA AFONSO PENA