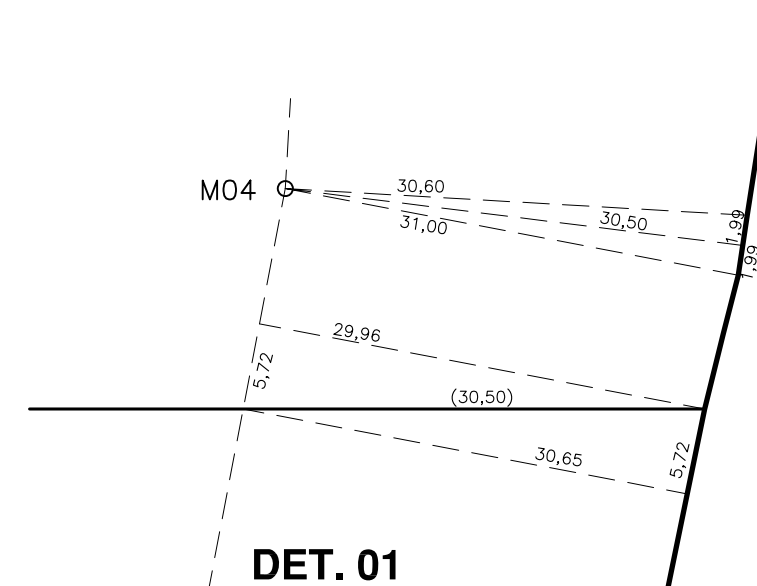
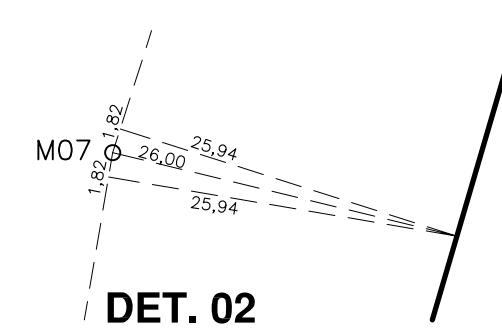
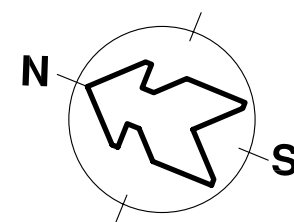
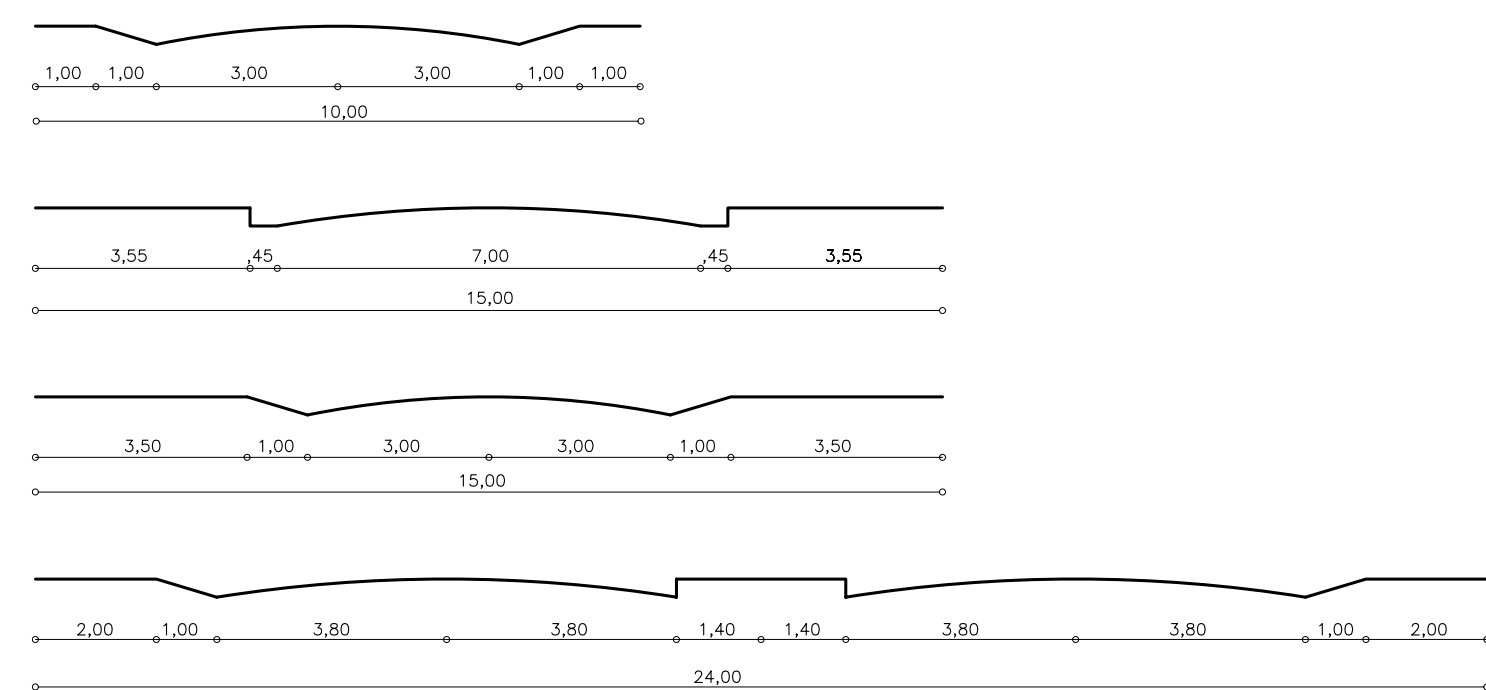


LOCAL: ÁREA "B-1" PARTE DA FAZENDA SERRADINHO - CAMPO GRANDE - MS
 PROPRIETÁRIO: EMHA-Empresa Municipal de Habitação
 ESCALA: 1/1000


SETOR I

[illegible]

TRECHO	DISTANCIA	RUMBO
M00 --- M01	1.023,00	66°55'NE
M01 --- M02	671,60	24°33'SE
M02 --- M03	177,50	46°56'SW
M03 --- M04	180,80	72°14'SW
M04 --- M05	78,90	79°44'SW
M05 --- M06	144,80	52°38'SW
M06 --- M07	49,00	86°35'SW
M07 --- M08	150,00	78°33'SW
M08 --- M09	86,40	73°27'NW
M09 --- M10	246,30	81°38'SW
M10 --- M11	70,50	42°15'SW
M11 --- M12	60,60	63°13'SW
M12 --- M13	138,00	81°25'SW
M13 --- M14	175,60	21°15'NW
M14 --- M15	119,00	20°55'NW
M15 --- M00	400,00	123°45'NE

RESUMO DAS ÁREAS		
LOTES	508.313,89m ²	57,1139%
ÁREA INSTITUCIONAL	33.786,83m ²	3,7963%
ELUPS	128.291,40m ²	14,4148%
RUAS	219.607,88m ²	24,6750%
T O T A L	890.000,00m ²	100,0000%

QUADRO DE MEDIDAS E ÁREAS						
QUADRA	LOTES	FRENTE(m)	FUNDO(m)	LADO DIREITO(m)	LADO ESQUERDO(m)	ÁREA (m ²)
18-19	01-03	13,3333	13,3333	15,00	15,00	200,00
	02	13,3334	13,3334	15,00	15,00	200,00
	04+19-23+38	10,00	10,00	20,00	20,00	200,00
	20-22	13,3333	13,3333	15,00	15,00	213,33
	21	13,3333	13,3333	16,00	16,00	213,33
				TOTAL		7.640,00
20	01	12,00	12,00	20,00	20,00	240,00
	02+04	11,00	11,00	20,00	20,00	220,00
	05	10,7496	10,7496	20,00	20,00	214,98
	06-07	10,00	10,00	20,00	20,00	200,00
	08	14,2804	12,00	20,1684	20,00	270,09
	09	101,0349		67,4798	67,4798	3.191,57
	10	12,50	10,2496	20,00	20,00	225,00
	11+15	11,50	11,50	20,00	20,00	230,00
				TOTAL		6.361,73
21	01-03	13,3333	13,3333	15,00	15,00	200,00
	02	13,3334	13,3334	15,00	15,00	200,00
	04+29-33+58	10,00	10,00	20,00	20,00	200,00
	30	13,00	13,00	20,00	20,00	260,00
	31	12,100	16,9706	20,00	32,00	312,00
	32	5,00+11,3137	13,00	15,00	20,00	278,00
				TOTAL		11.800,00
22-23-24	01-03+31-33	13,3333	13,3333	15,00	15,00	200,00
25-26-27	02-32	13,3334	13,3334	15,00	15,00	200,00
	04+30-46+60	10,00	10,00	20,00	20,00	12.000,00

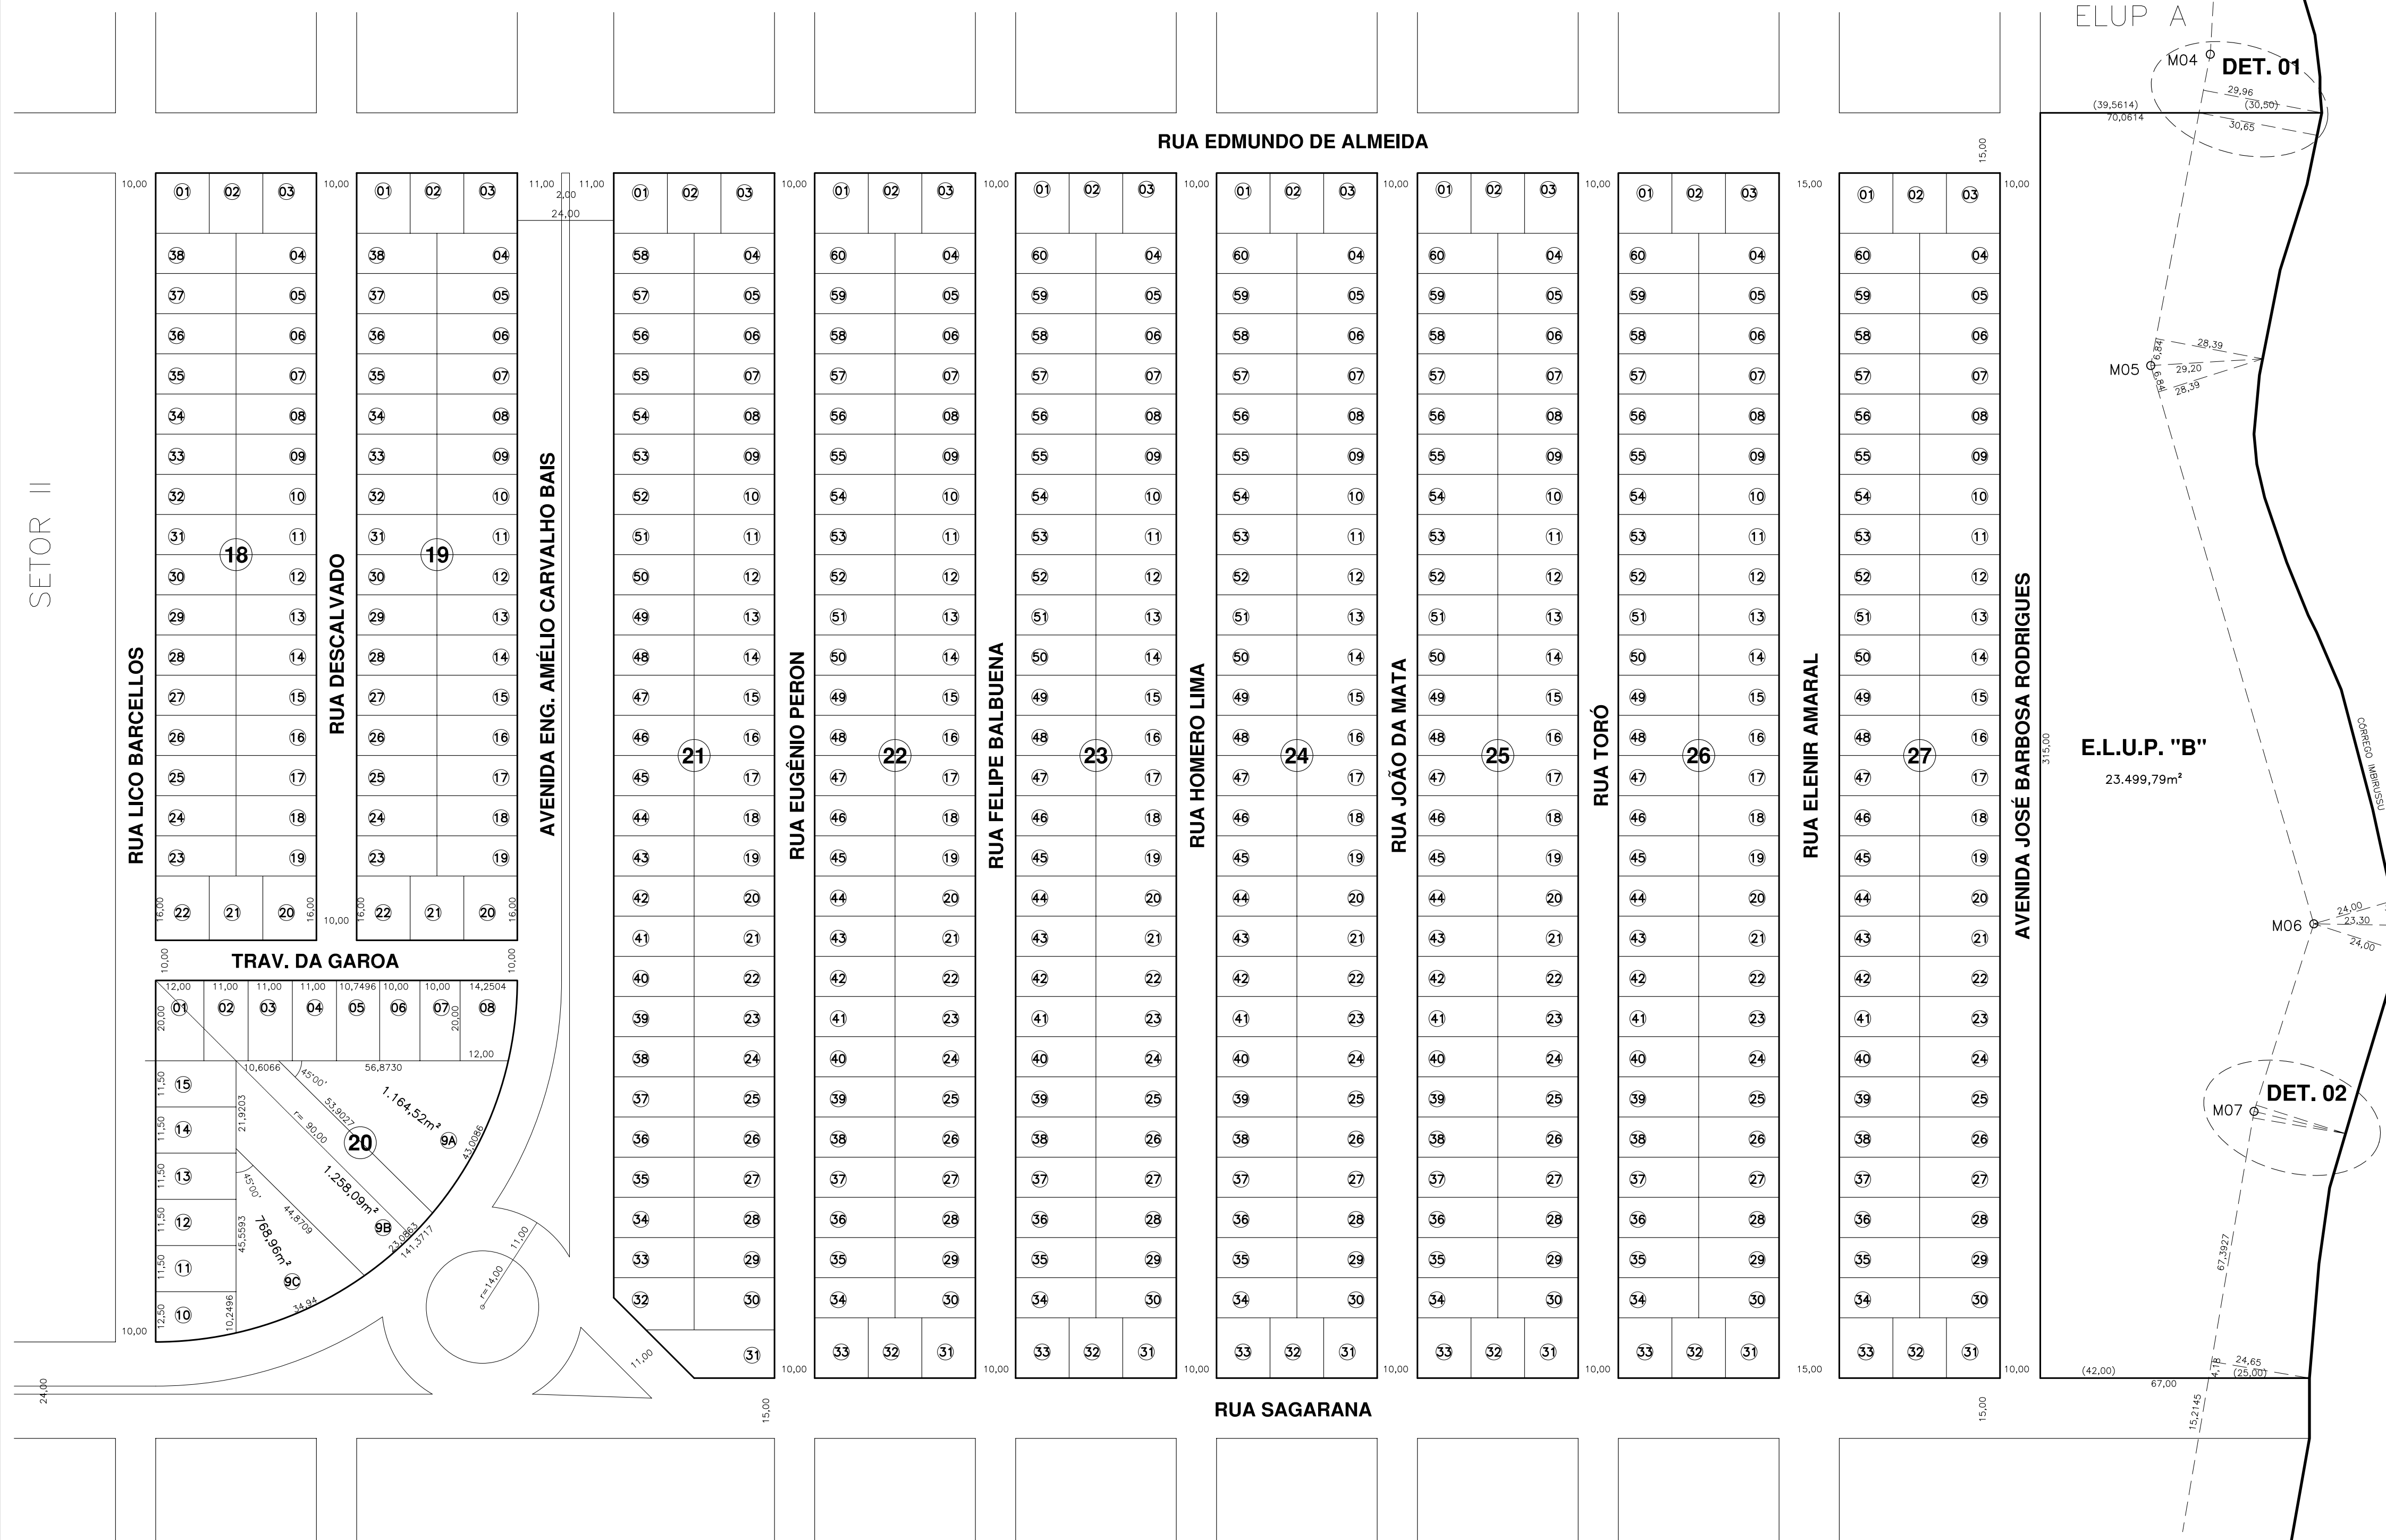

SETOR IV