




LOCAL: PARTE DA FAZ. SERRADINHO (CHÁCARA PARAÍZO) ÁREA "A"  
PROP. TRANSCOPA TRANSPORTE E LOCAÇÃO LTDA  
ESCALA: 1/1000  
PROCESSO 5.241/83  
APROVADO EM 05/10/83

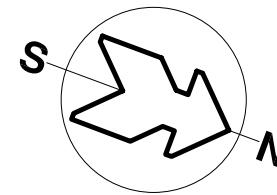


AREAS:		
LOTES .....	107.295,6075m2	- 60,254%
E.L.U.P .....	19.871,0016m2	- 11,159%
INSTITUCIONAL .....	10.051,5456m2	- 5,645%
RUAS .....	40.852,9380m2	- 22,942%
TOTAL .....	178.071,0927m2	- 100,00%

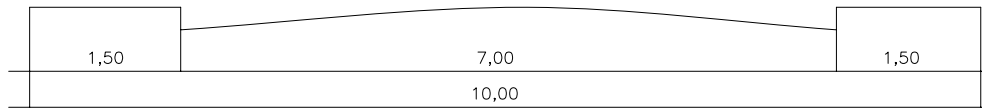

**RUAS DE 10,00 - ESC: 1/200**

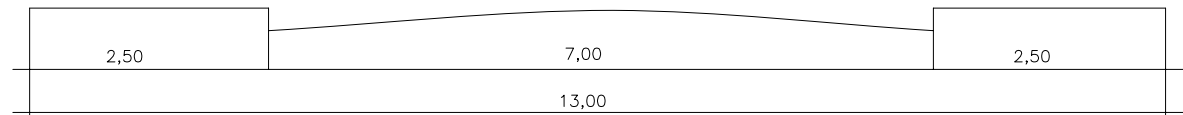

**RUAS DE 12,00 - ESC: 1/200**

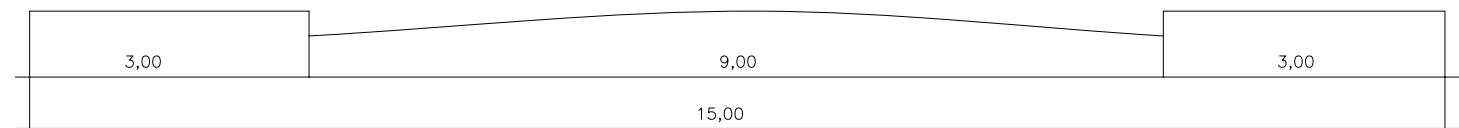

**RUAS DE 15,00 - ESC: 1/200**

